


LEGEND

- TYPE III BARRICADE W/SIGN
- TYPE II BARRICADE W/O SIGN
- 28"(11cm)TRAFFIC CONES W/13"(5cm) REFLECTIVE SLEEVE FOR DAY/NIGHT USE OR DELINEATORS IF DAY USE ONLY
- TRAFFIC CONE WITH CLIP ON SIGN
- PROPOSED SIGN AND POST
- EXISTING SIGN AND POST
- SIGNALIZED INTERSECTION
- FLASHING ARROW SIGN
- HIGH LEVEL WARNING DEVICE WITH SIGN
- FLAGGER
- TANS TOW AWAY NO STOPPING --- TO --- (SHOW HOURS)

TANSAT TOW AWAY NO STOPPING ANY TIME

- WORK ZONE LIMITS
- DIRECTION OF TRAFFIC

MATCHLINE
SEE SHEET 24

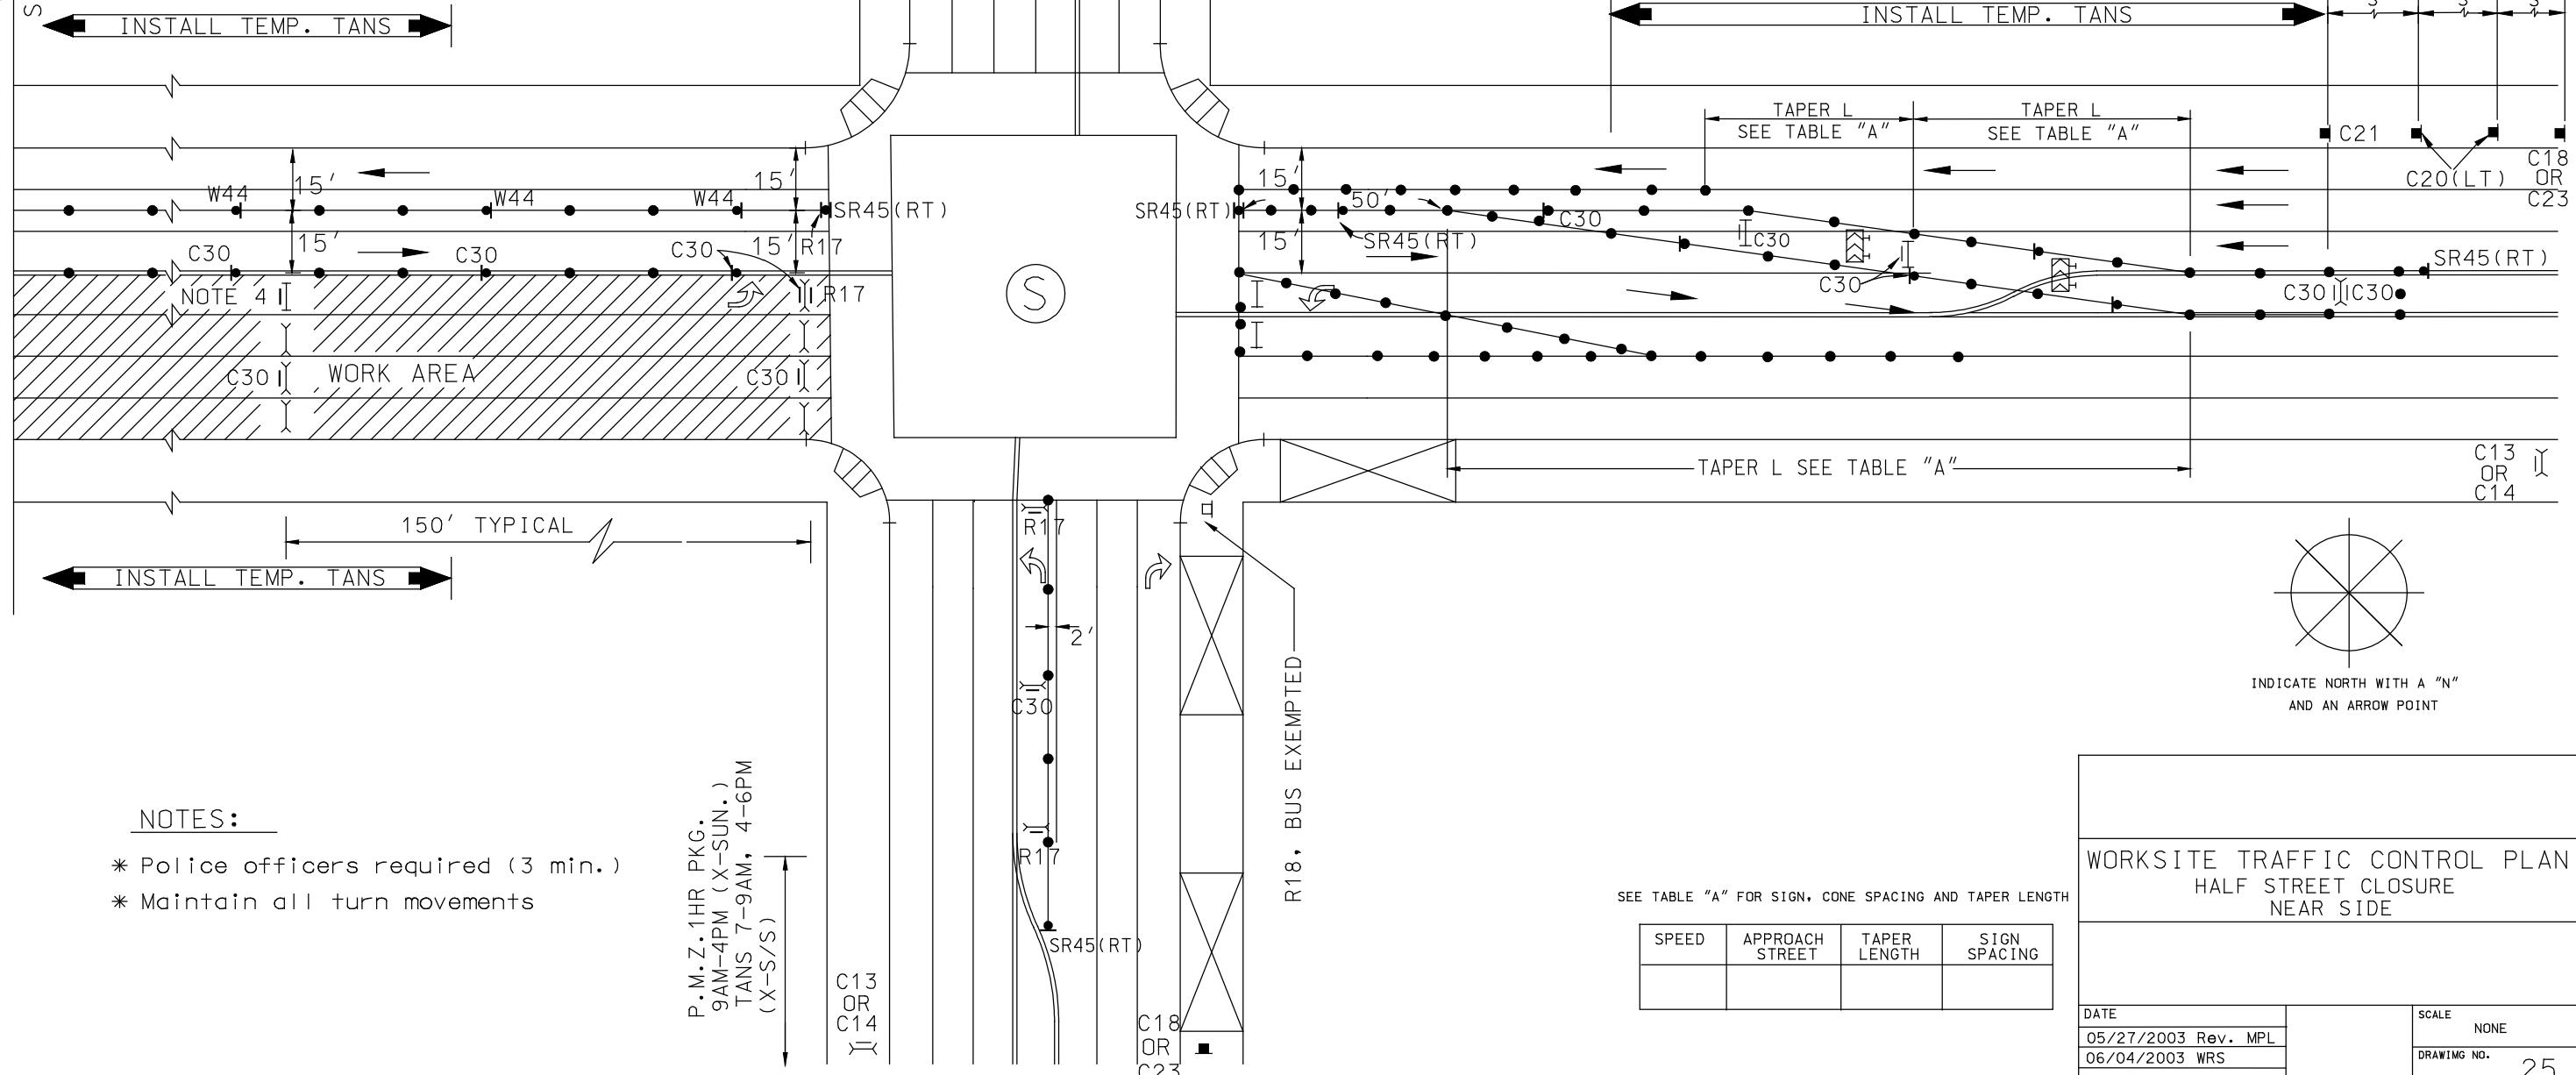

NOTES:

- * Police officers required (3 min.)
- * Maintain all turn movements

P.M.-Z. 1HR PKG.
9AM-4PM (X-SUN.)
TANS 7-9AM, 4-6PM
(X-S/S)

SEE TABLE "A" FOR SIGN, CONE SPACING AND TAPER LENGTH

SPEED	APPROACH STREET	TAPER LENGTH	SIGN SPACING

WORKSITE TRAFFIC CONTROL PLAN HALF STREET CLOSURE NEAR SIDE

DATE	SCALE
05/27/2003 Rev. MPL	NONE
06/04/2003 WRS	DRAWING NO.
	25